


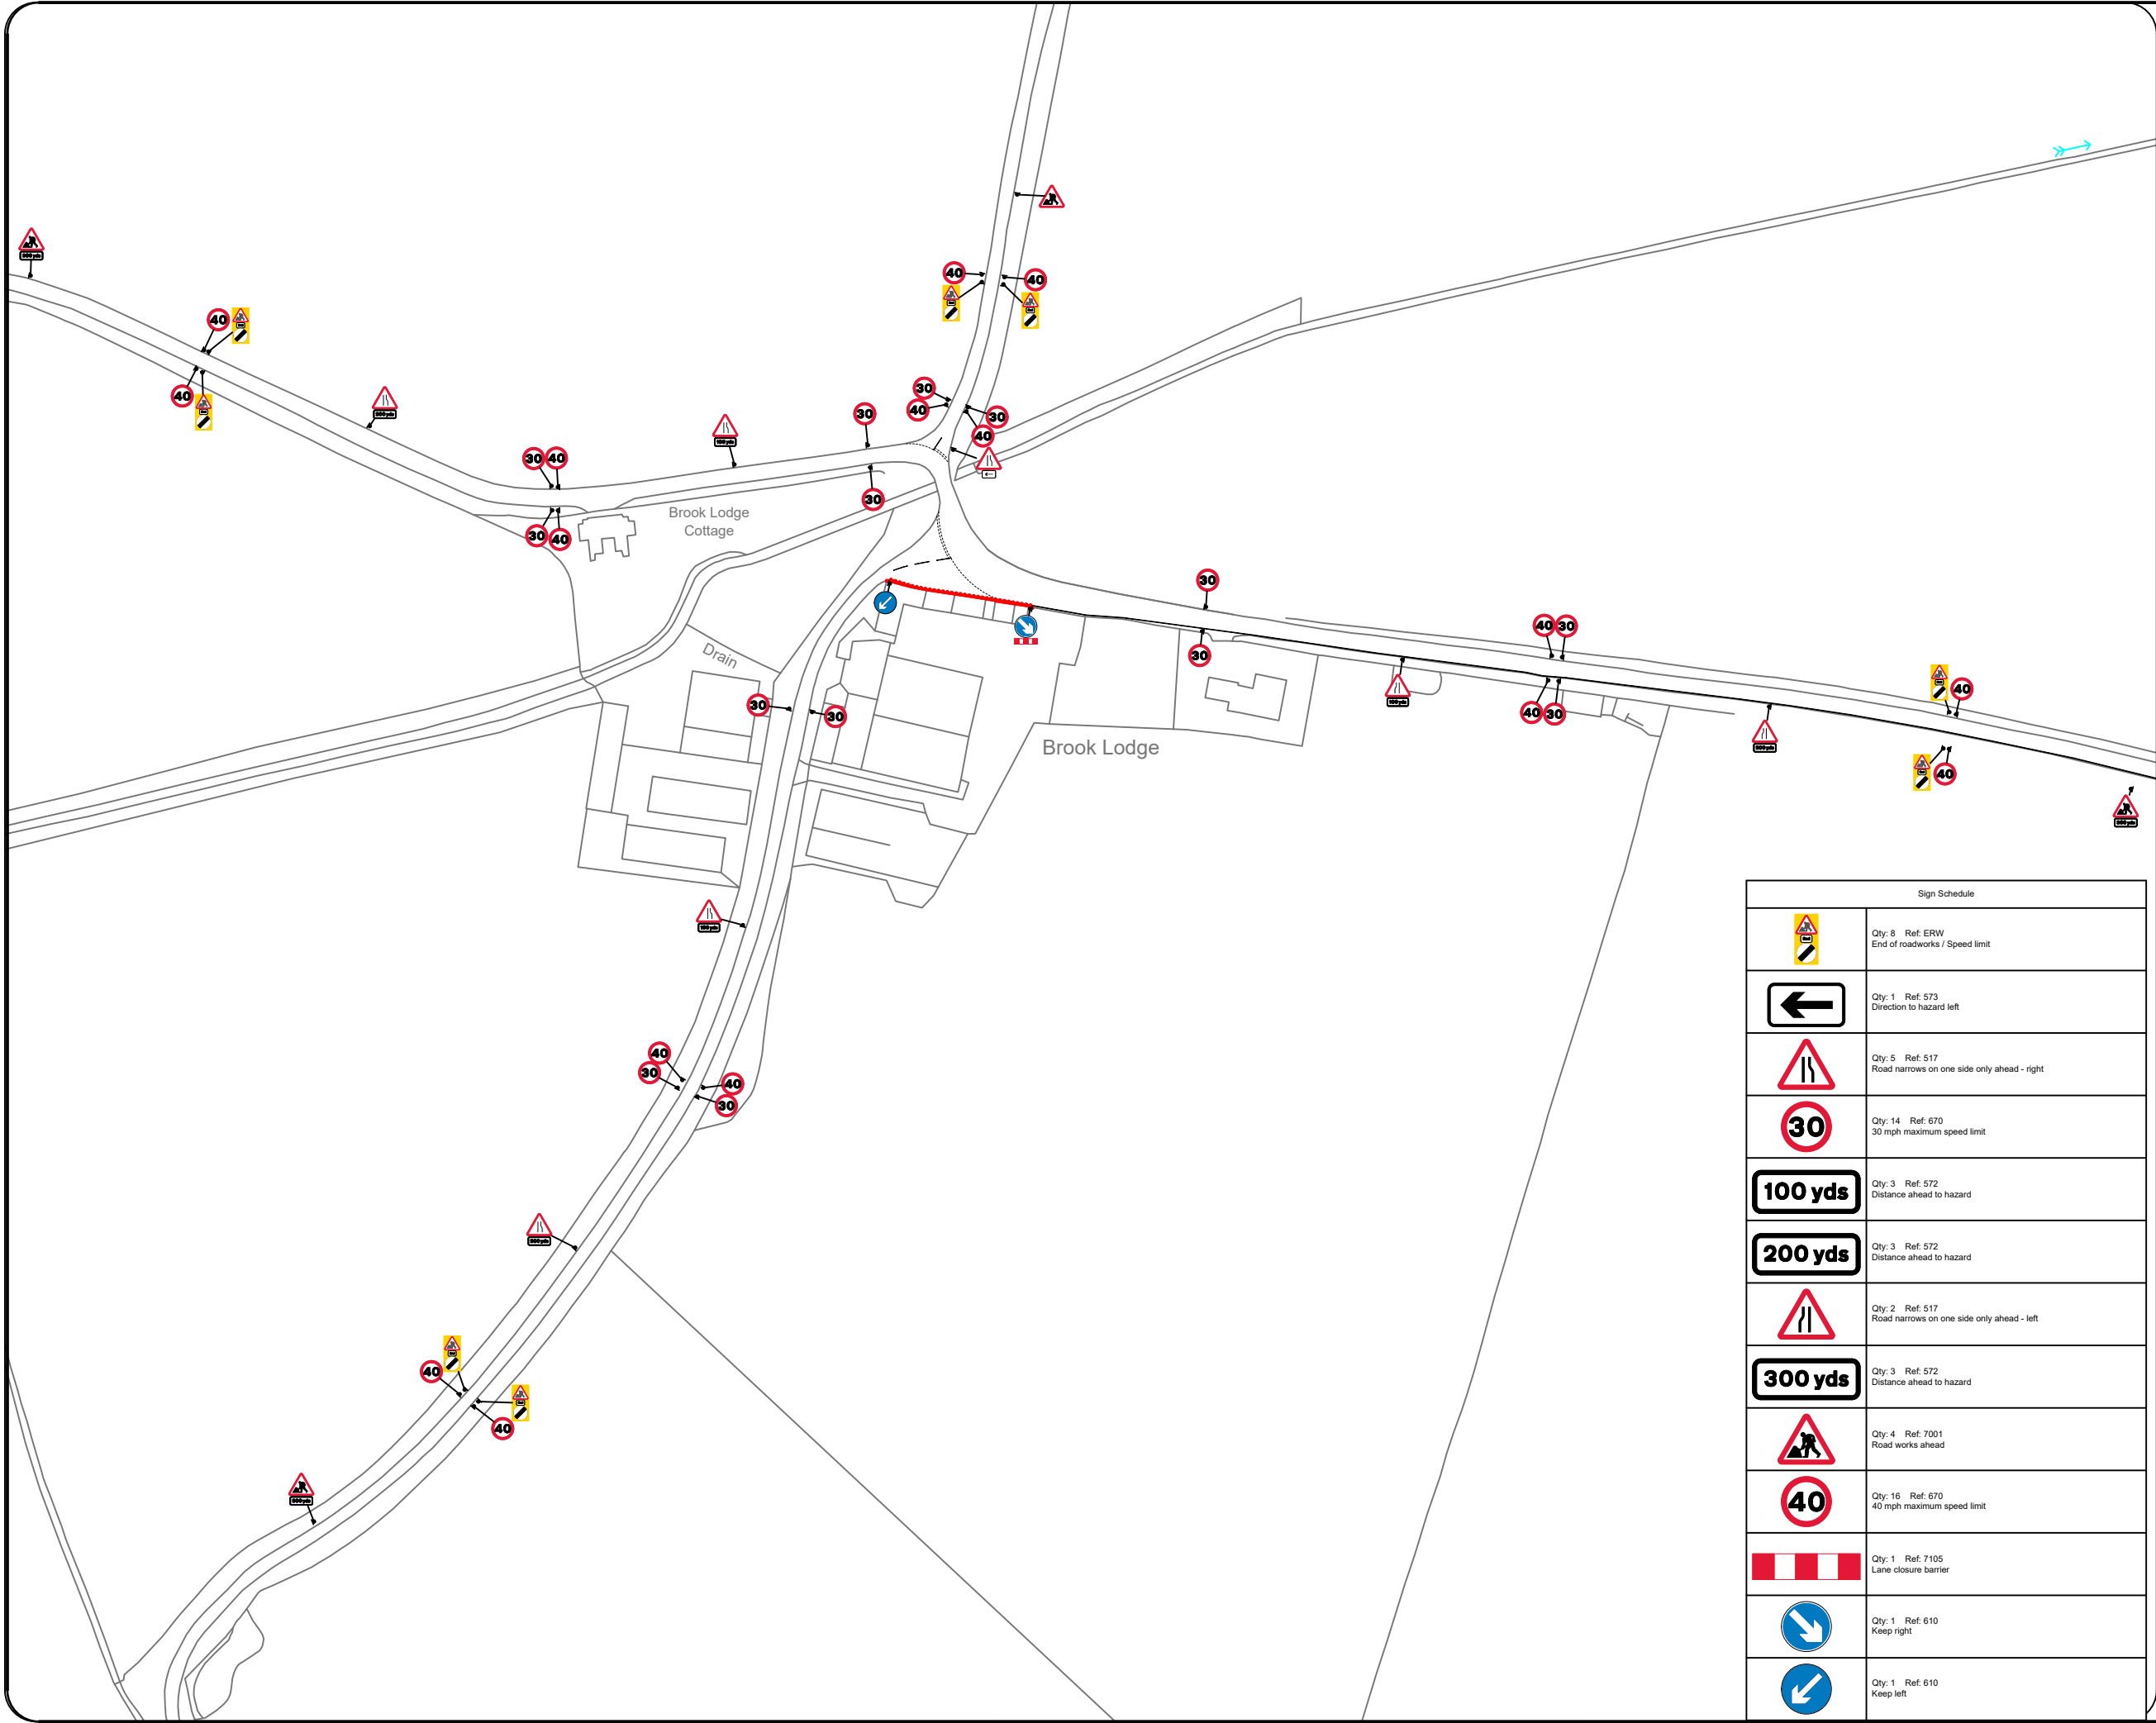

Notes:

A. Do not scale from this drawing.

B. All traffic management must comply with Traffic Signs Manual: Chapter 8 (latest edition) and Safety at Street Works and Road Works: A Code of Practice (Red Book).

C. All road markings and signage must conform to the Traffic Signs Regulations and General Directions 2016 (including subsequent amendments).

D. Signage locations shown are indicative only. Final placement must be determined on site by a competent operative, taking account of prevailing conditions and safety requirements.

KEY

Sign

Traffic Cone

Works Area

Safety Zone

Pedestrian Crossing

Temporary Traffic Signal Head

Temporary Pedestrian Signal Head

Sign Schedule	
	Qty: 8 Ref: ERW End of roadworks / Speed limit
	Qty: 1 Ref: 573 Direction to hazard left
	Qty: 5 Ref: 517 Road narrows on one side only ahead - right
	Qty: 14 Ref: 670 30 mph maximum speed limit
	Qty: 3 Ref: 572 Distance ahead to hazard
	Qty: 3 Ref: 572 Distance ahead to hazard
	Qty: 2 Ref: 517 Road narrows on one side only ahead - left
	Qty: 3 Ref: 572 Distance ahead to hazard
	Qty: 4 Ref: 7001 Road works ahead
	Qty: 16 Ref: 670 40 mph maximum speed limit
	Qty: 1 Ref: 7105 Lane closure barrier
	Qty: 1 Ref: 610 Keep right
	Qty: 1 Ref: 610 Keep left

-

Initial Issue

CE

19/06/26

REV:

DESCRIPTION:

BY:

DATE:

STATUS:

FOR APPROVAL

tbf

Traffic

The Lion Barn

Maitland Road

Needham Market

Suffolk

01449 490865

CLIENT:

Brown & Ralph

Building Restoration and Stonemasonry

SITE:

HIGH STREET,
BUCIKWORTH, PE28 5AR

TITLE:

ROAD NARROWS
+ SPEED RESTRICTION

SCALE AT A3:

DATE:

DRAWN:

CHECKED:

AS SHOWN

19/06/26

CE

LM

TRAFFIC SENSITIVE:

DRAWING NO:

REVISION:

N/A

#268767

-